


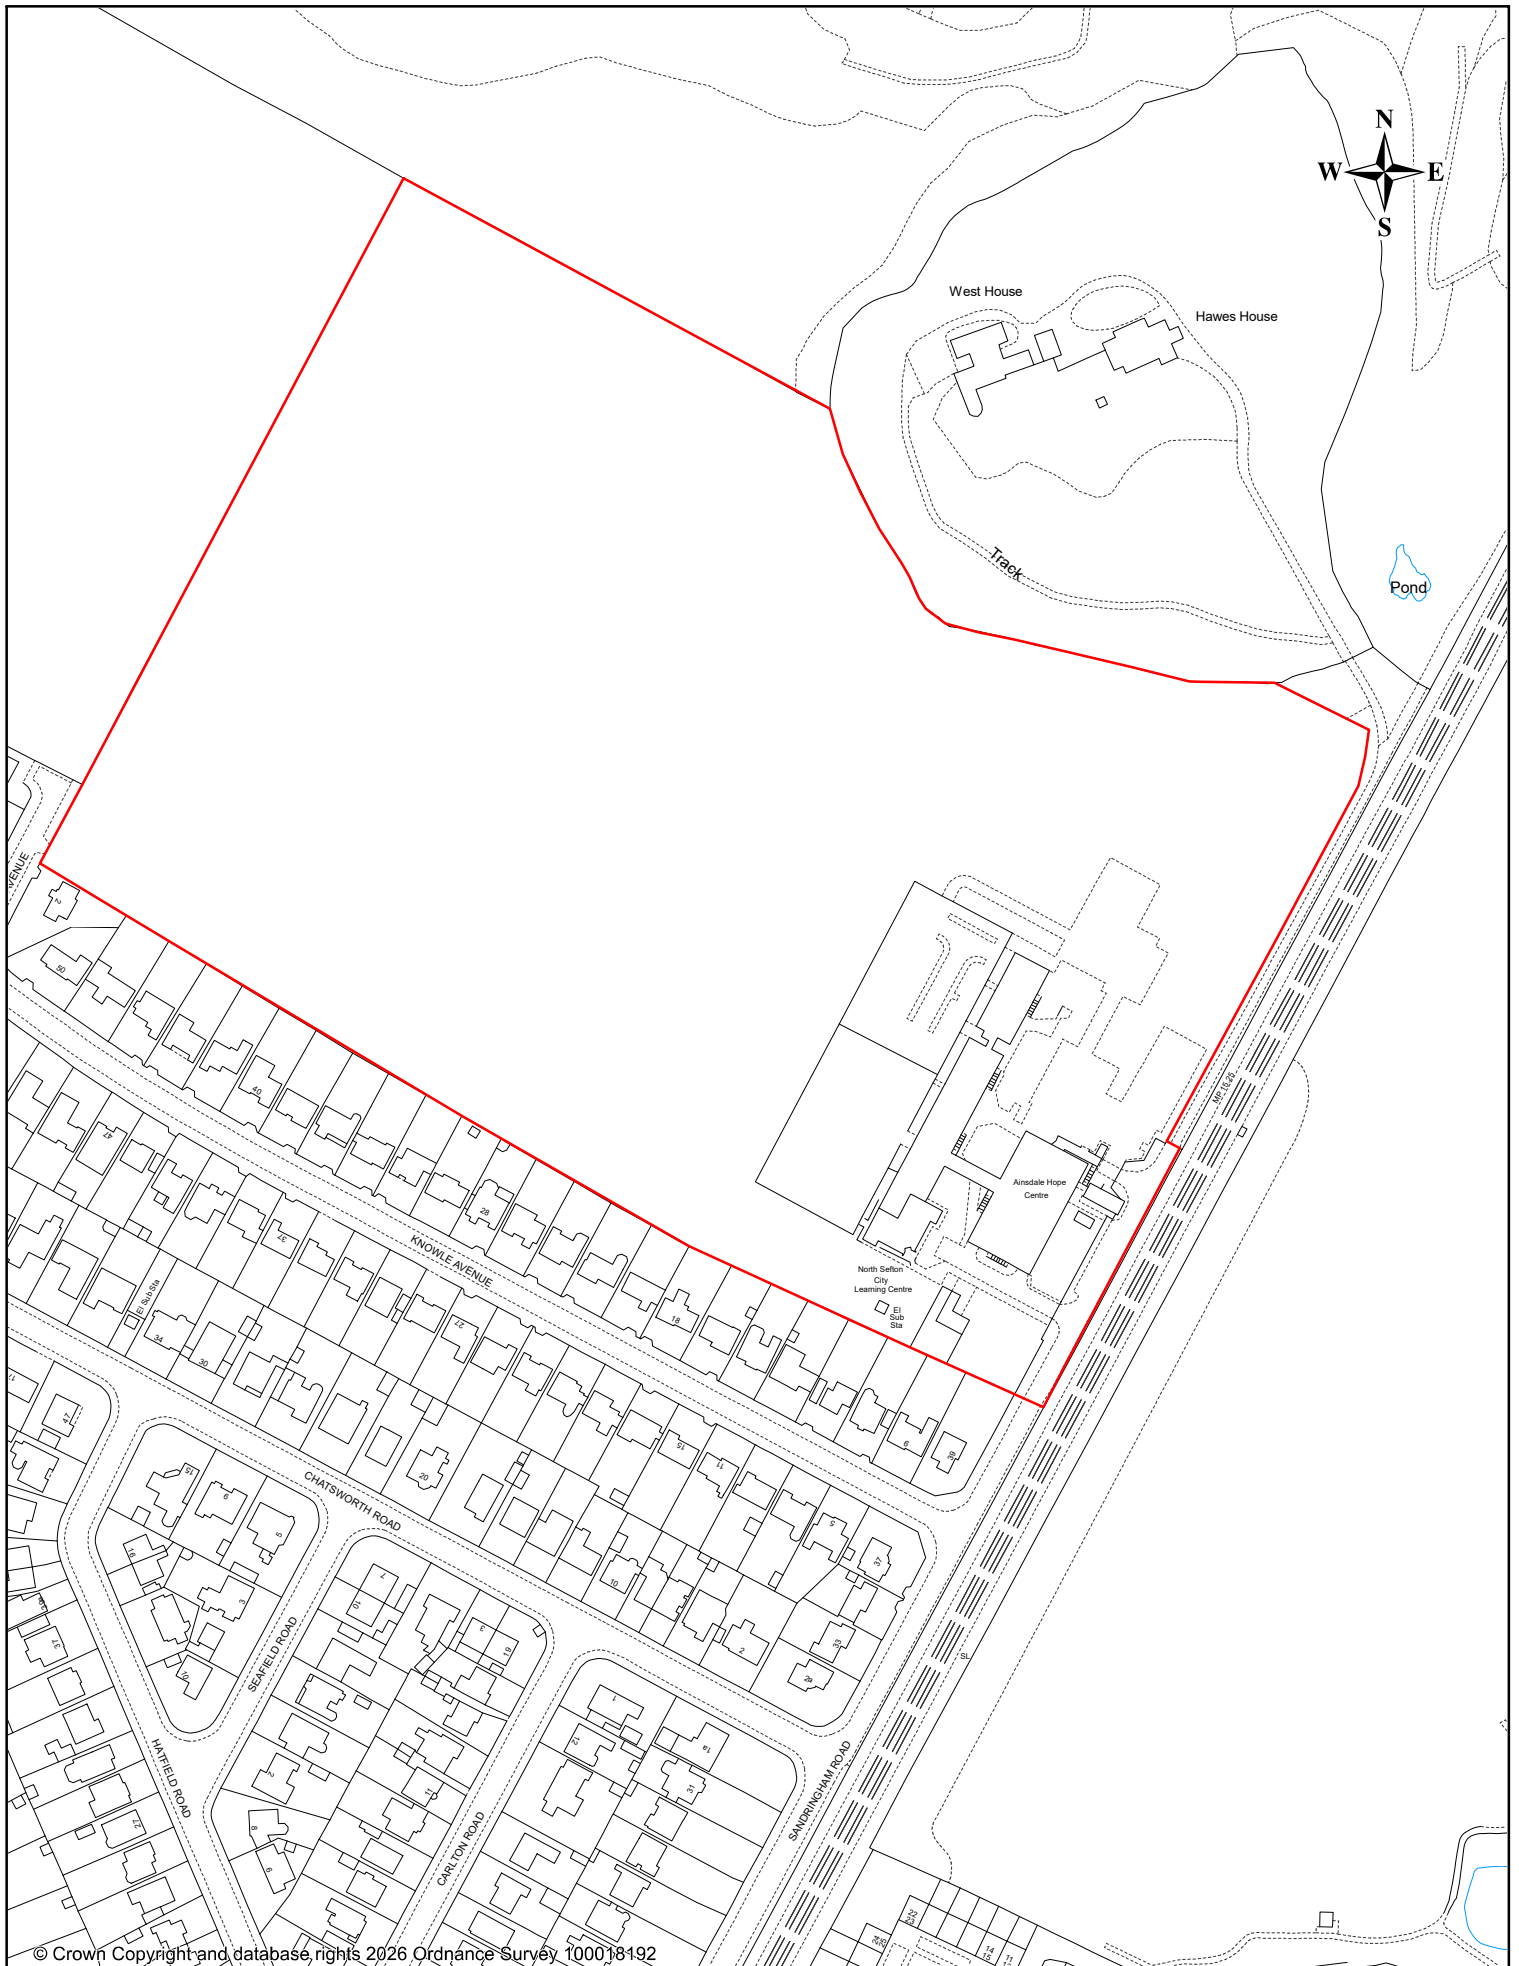

© Crown Copyright and database rights 2026 Ordnance Survey 100018192

Sefton Council



Former Ainsdale Hope High School
Plan for Identification Purposes Only

Drawn by HENNT
Scale SCALE: 1:2500@A4
Date 19/06/2026
File Pathname /
Project / Drawing No.
S0228